



Hahn's Architectural Services

5130 Clear Spring Road
Minnetonka, MN 55345
(612) 889-8281
drhahn_has@msn.com

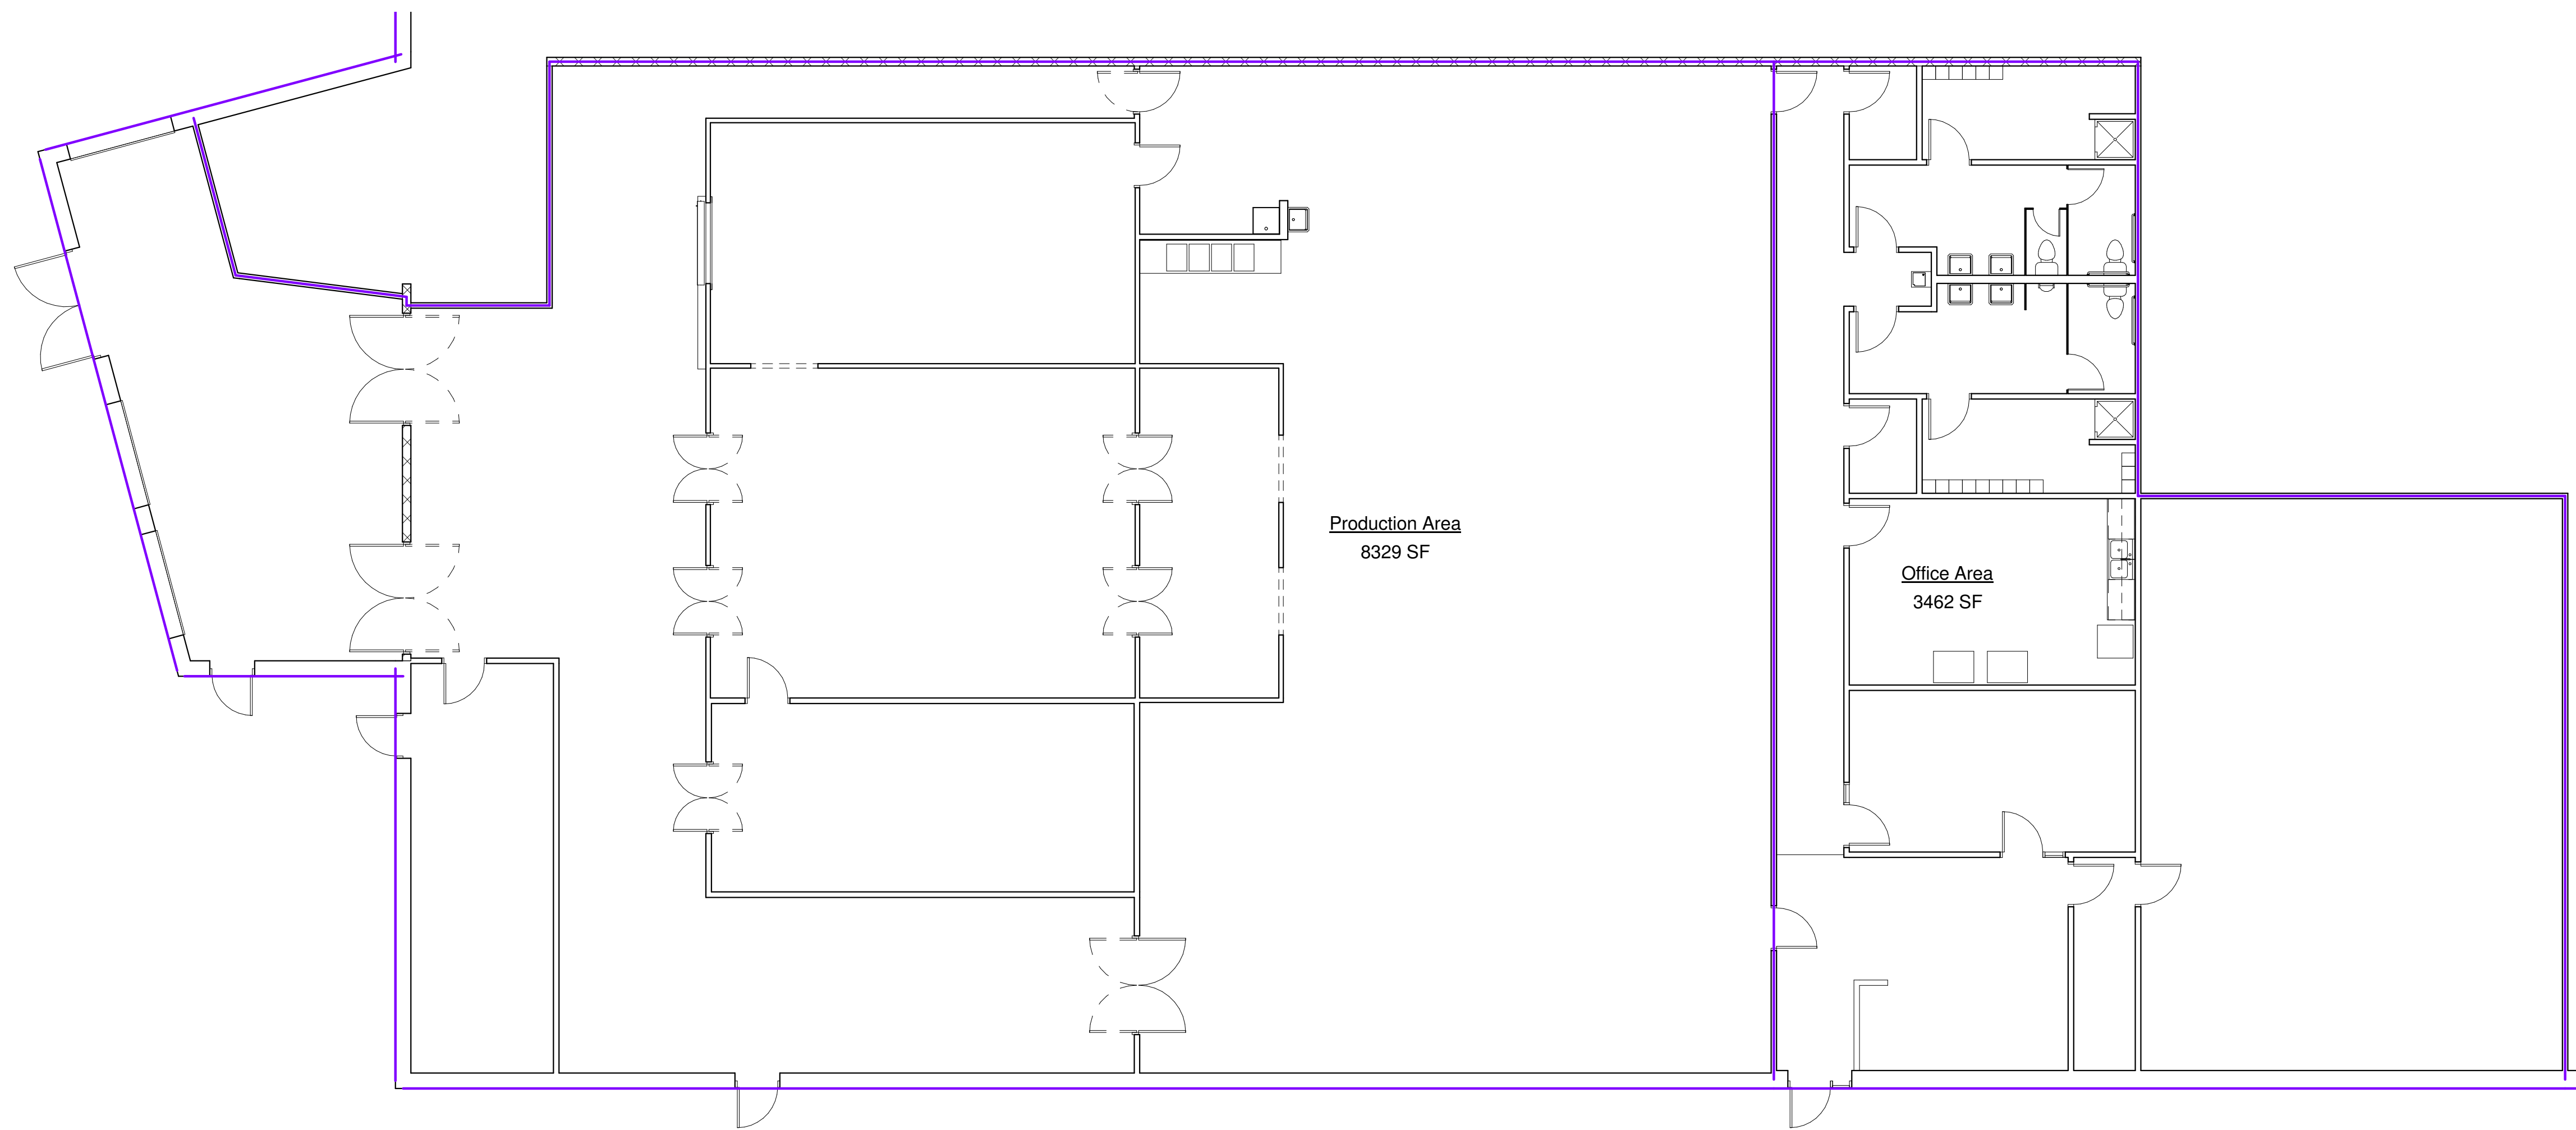

② Main Floor Area Plan
1/8" = 1'-0"

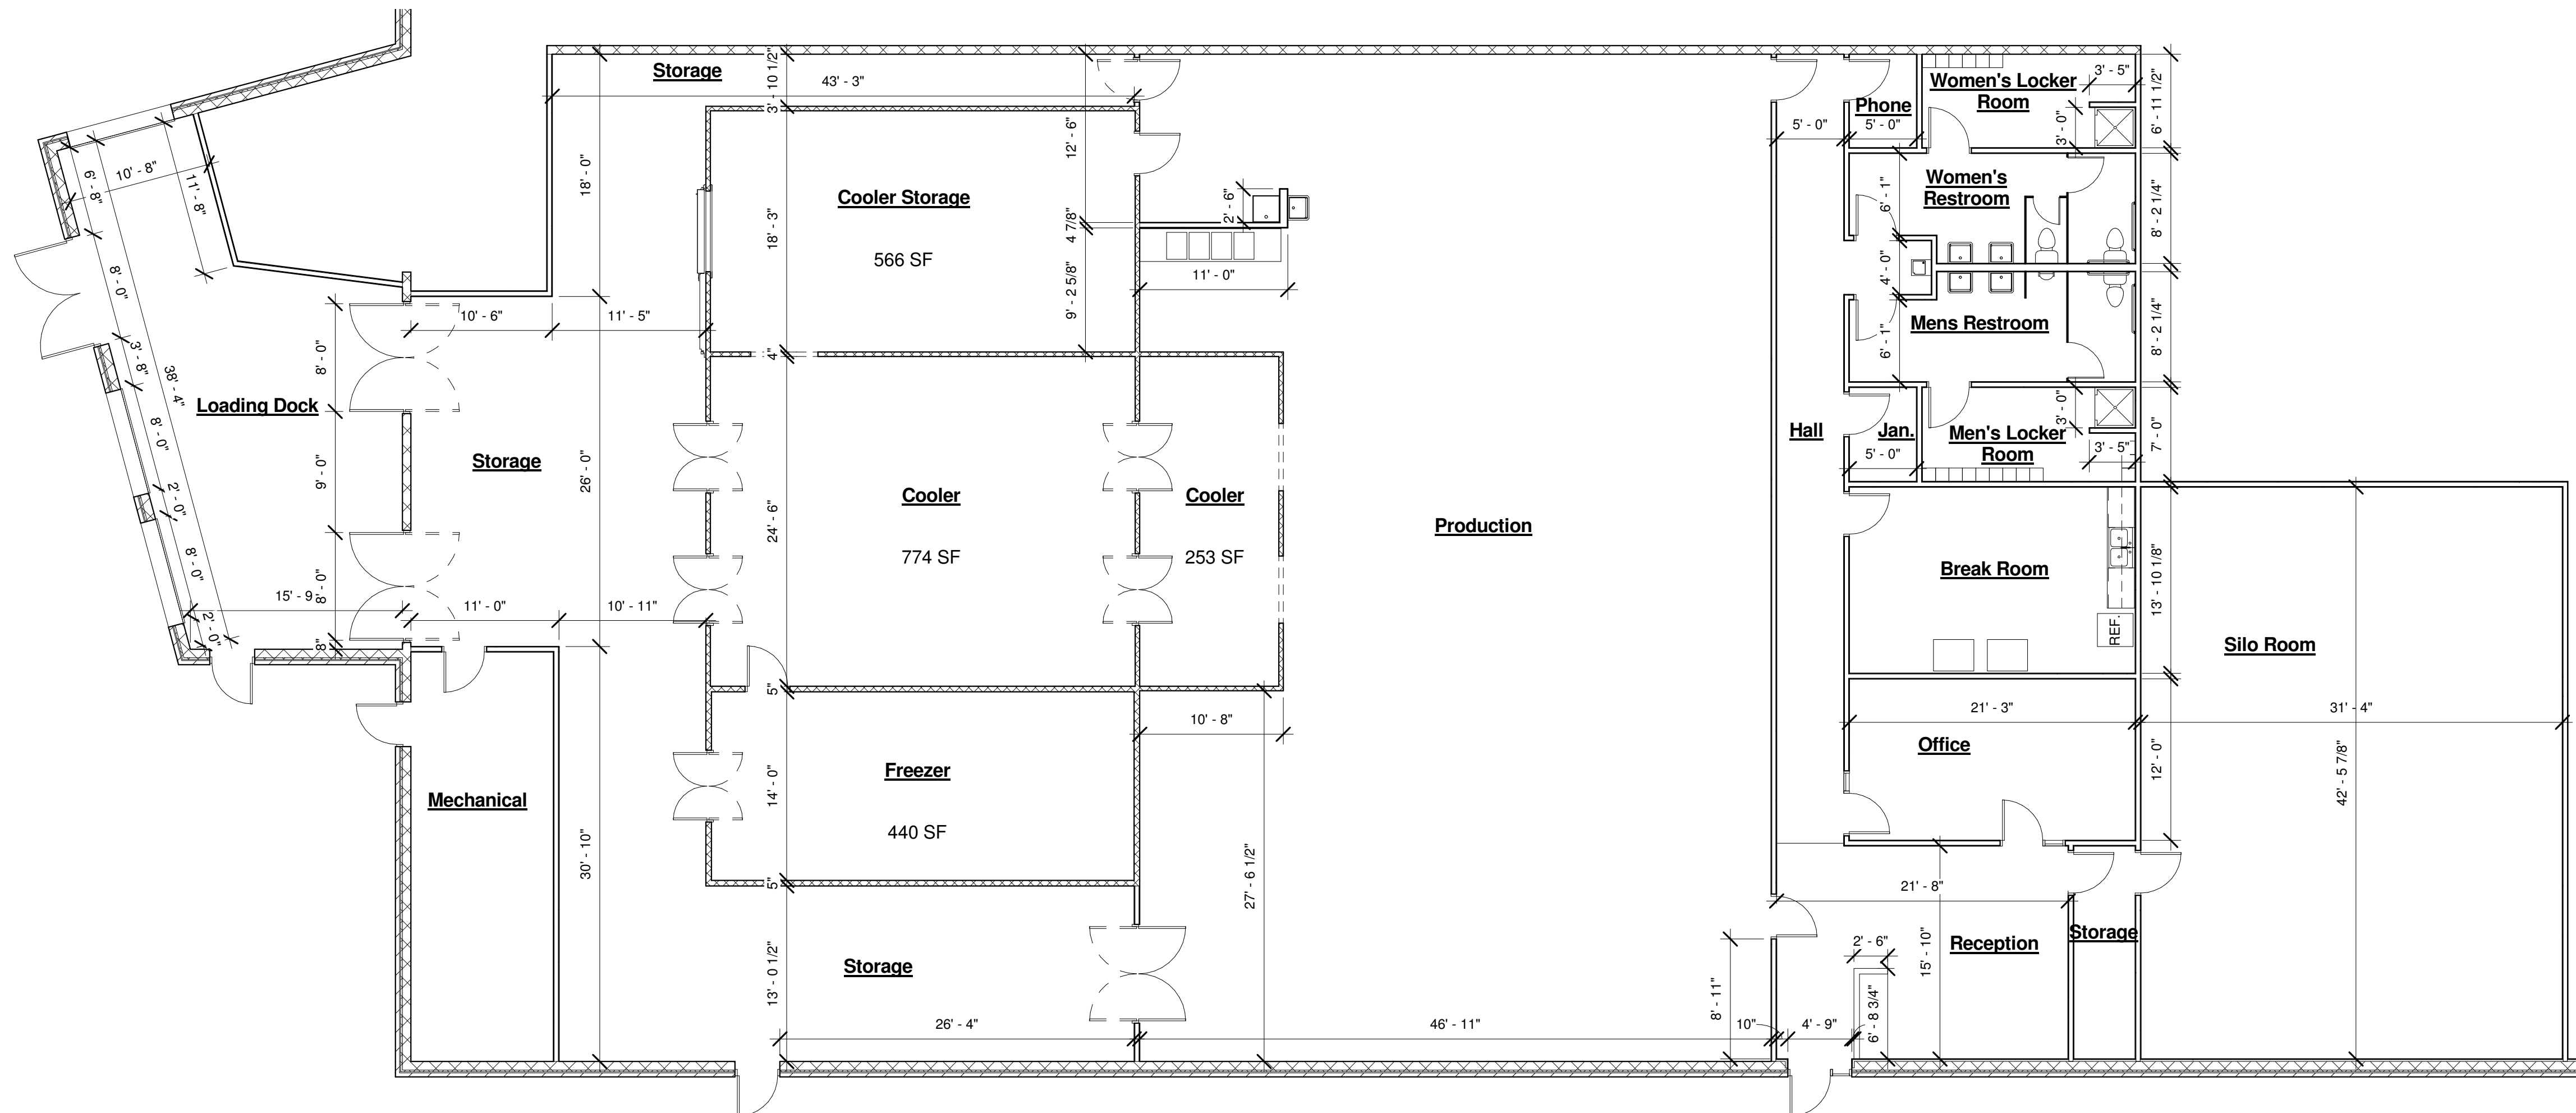

① Main Floor Plan
1/8" = 1'-0"

Gross Building Rentable Area	
Name	Area
Production Area	8329 SF
Office Area	3462 SF
Grand total	11791 SF

Brueggers Commissary Main Floor

Project number	Project Number
Date	Issue Date
Drawn by	Author
Checked by	Checker

A1

Scale 1/8" = 1'-0"