



NO.	DATE	DESCRIPTION

PROJECT TITLE  
OAKDALE, MINNESOTA  
SHEET TITLE  
ELEVATIONS - BUILDING

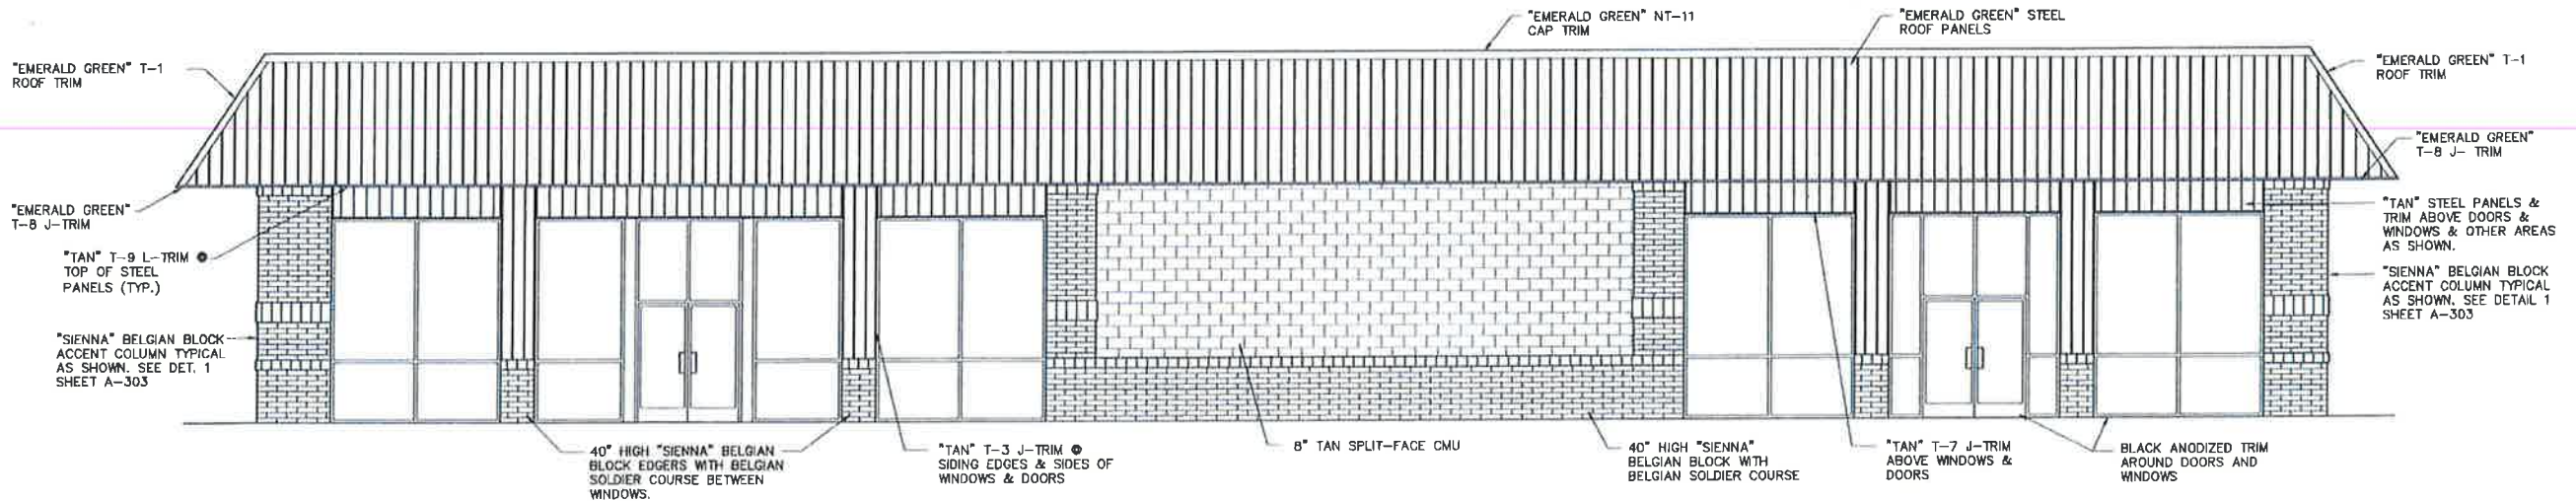


**1 FRONT ELEVATION**  
A-201 SCALE: 3/16" = 1'-0"

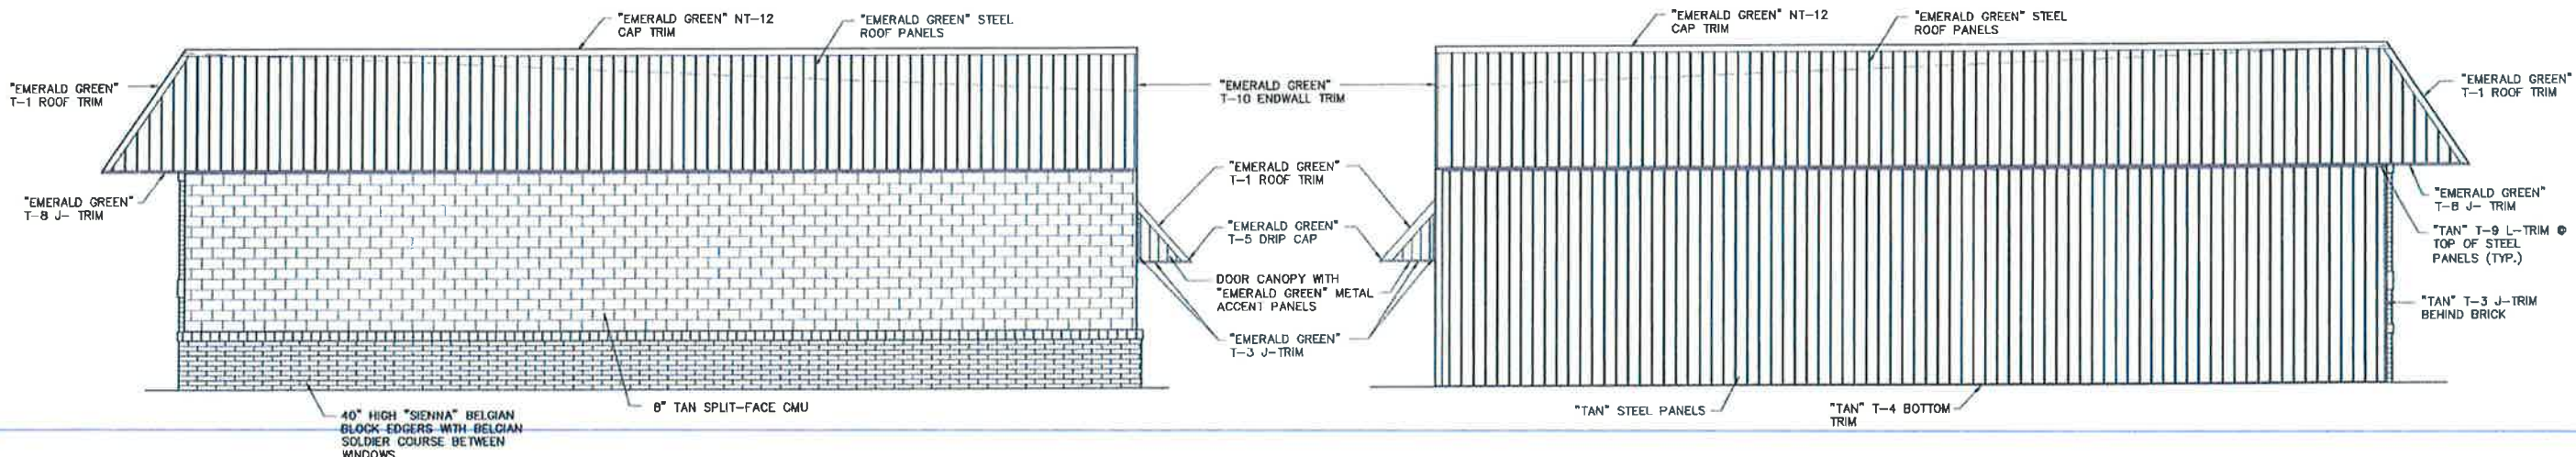


**2 RIGHT ELEVATION**  
A-201 SCALE: 3/16" = 1'-0"

**3 LEFT ELEVATION**  
A-201 SCALE: 3/16" = 1'-0"

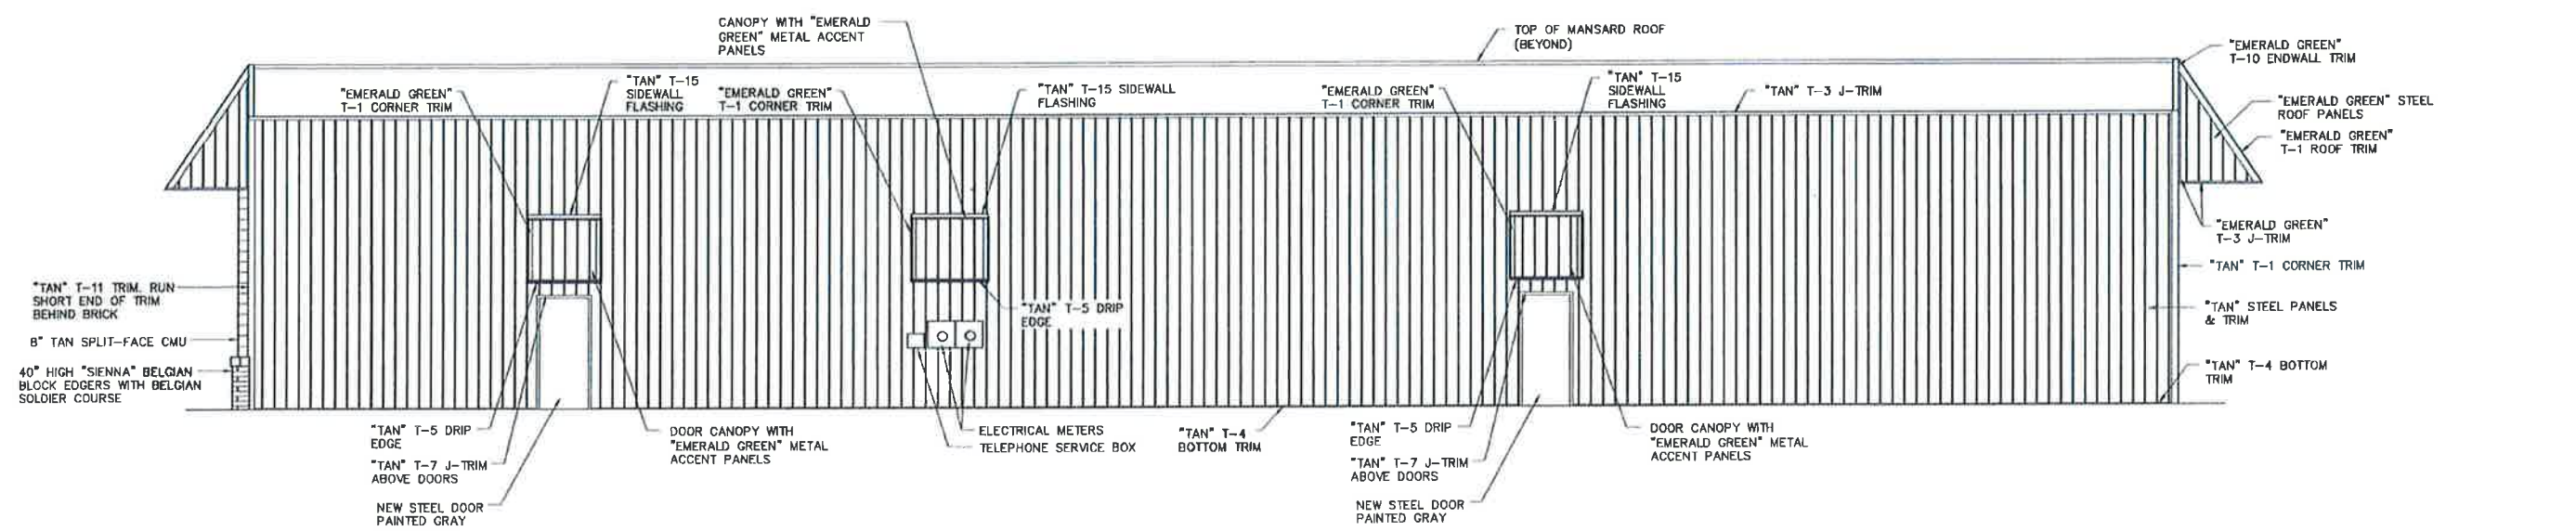

**4 REAR ELEVATION**

Date: July 30, 2015  
 Last Saved By: Inasob  
 Paper Size: arch D (36x24 in.)  
 Plotted by: Todd Rasbach

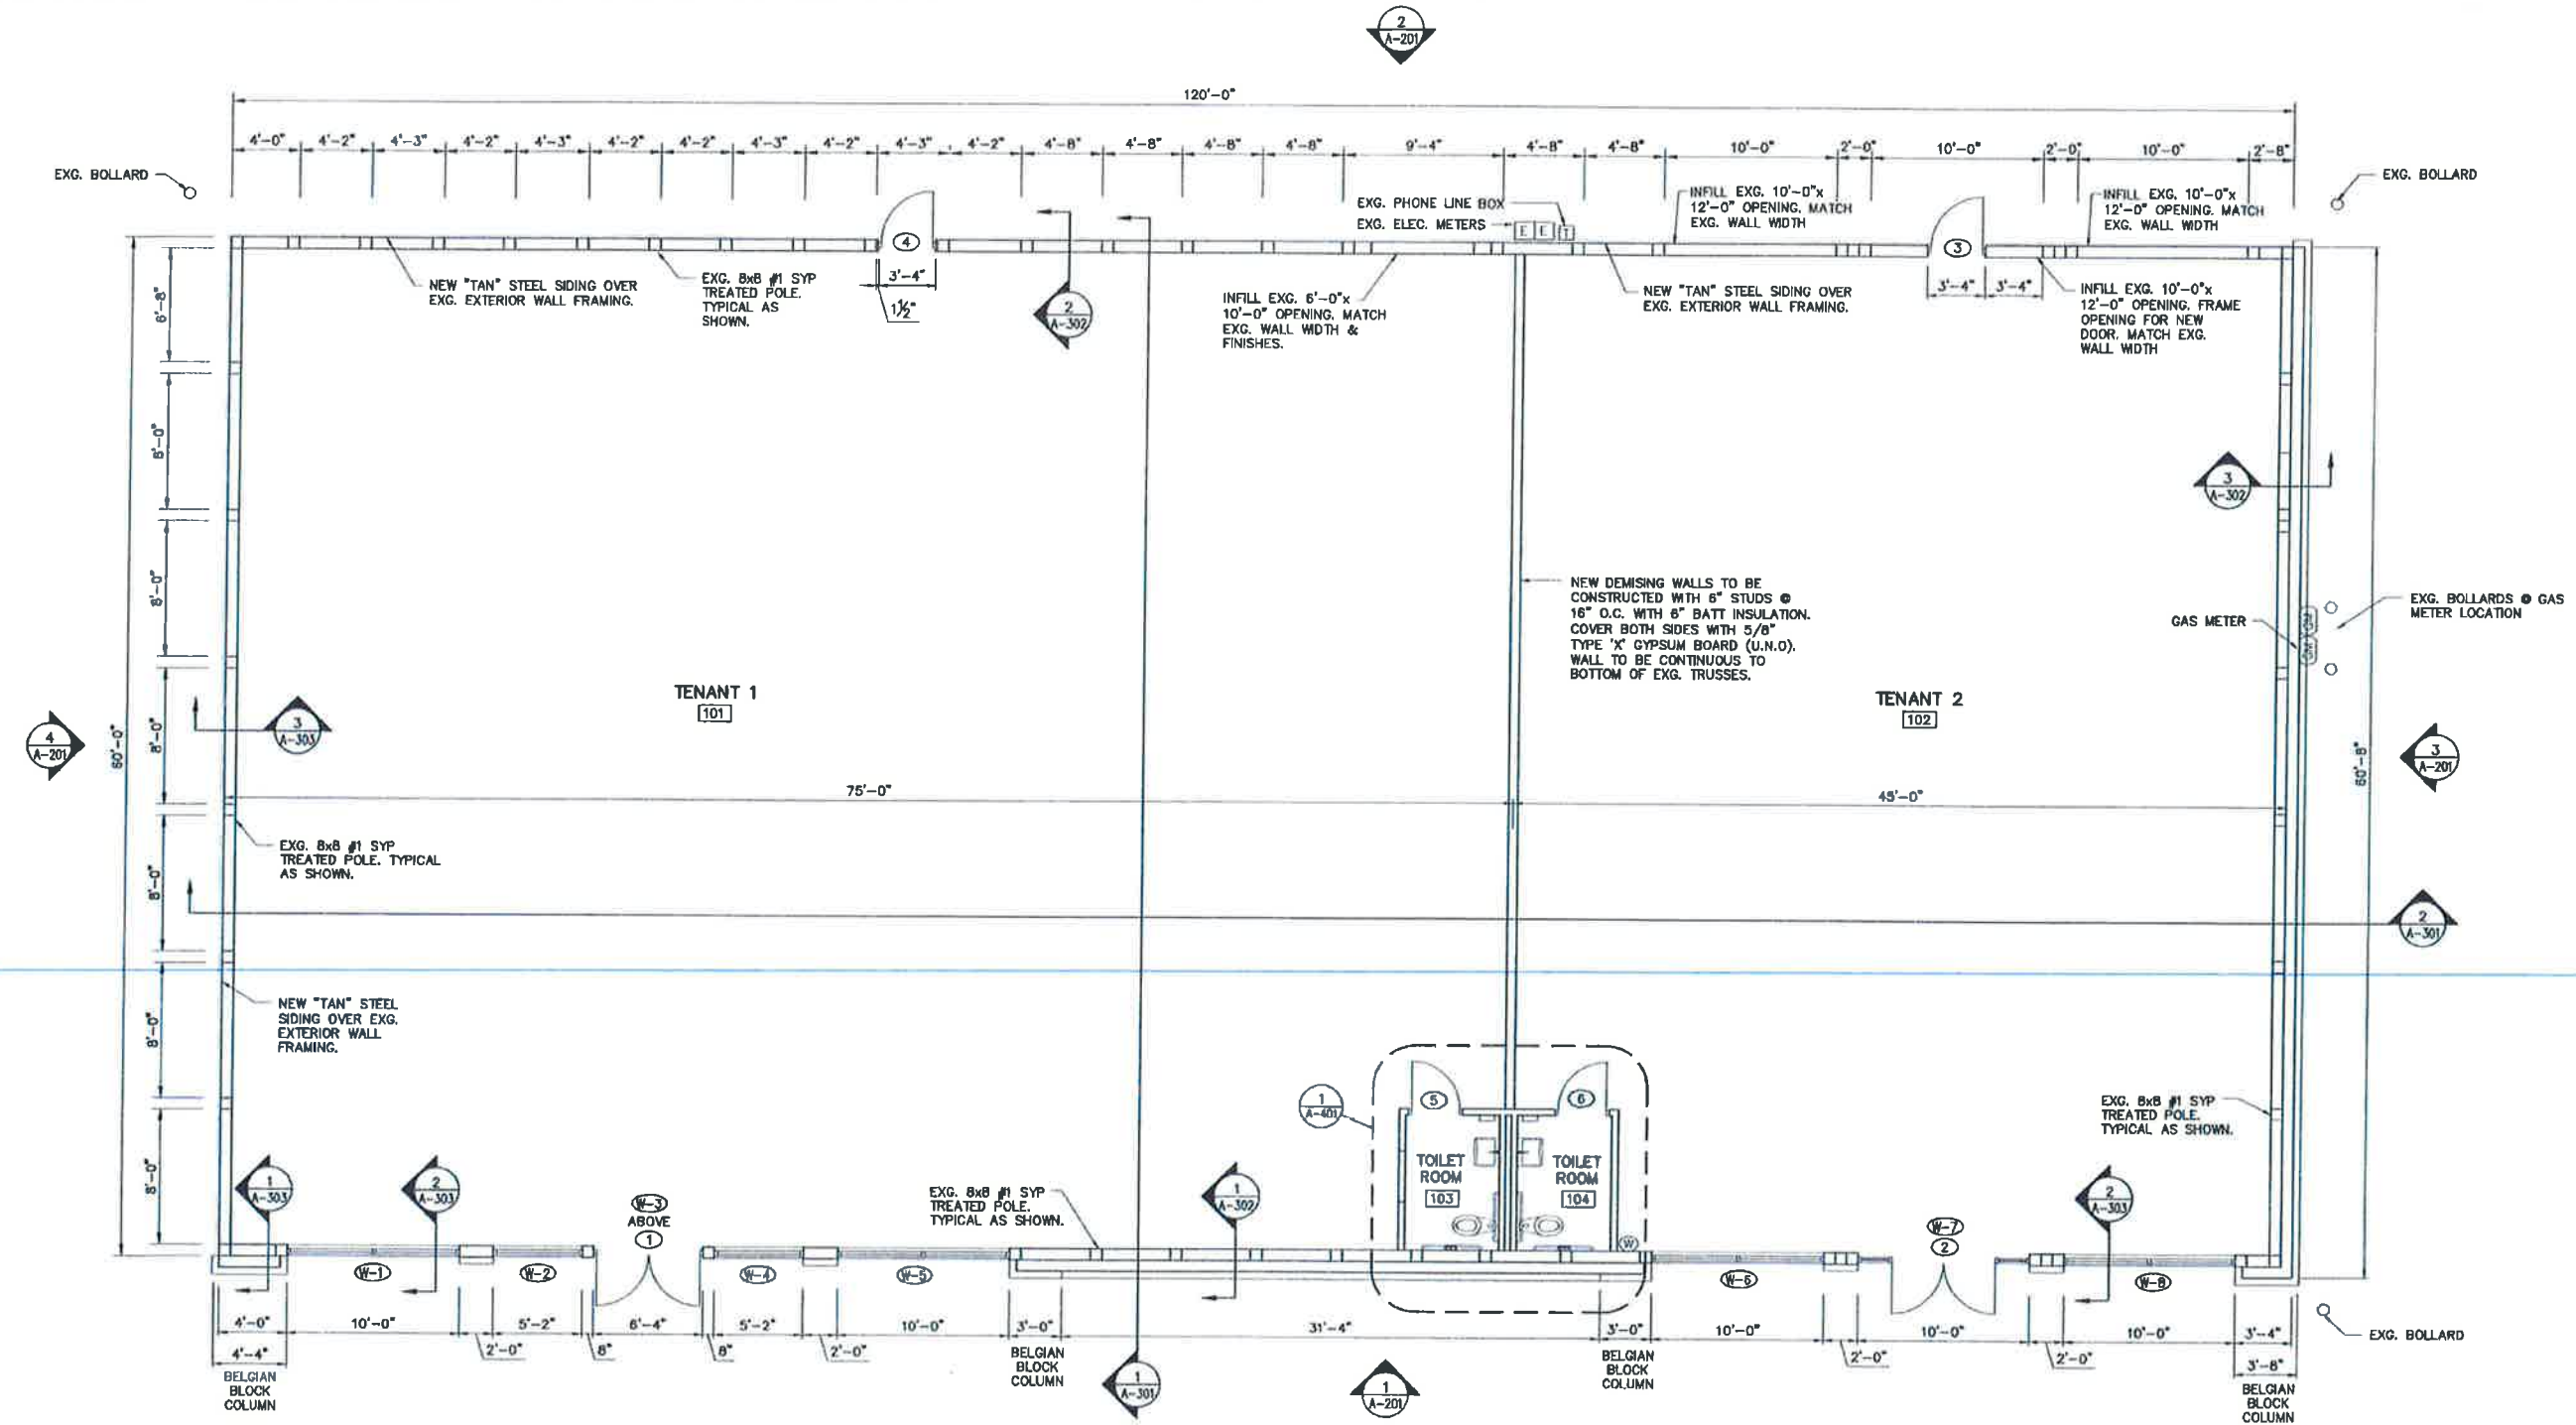

1 FLOOR PLAN  
A-102 SCALE: 3/16" = 1"

Last Saved Date: July 31, 2015 Last Saved By: tresthcc Paper Size: arch D (36x24 in.) Plotted By: Treel Rasmussen